
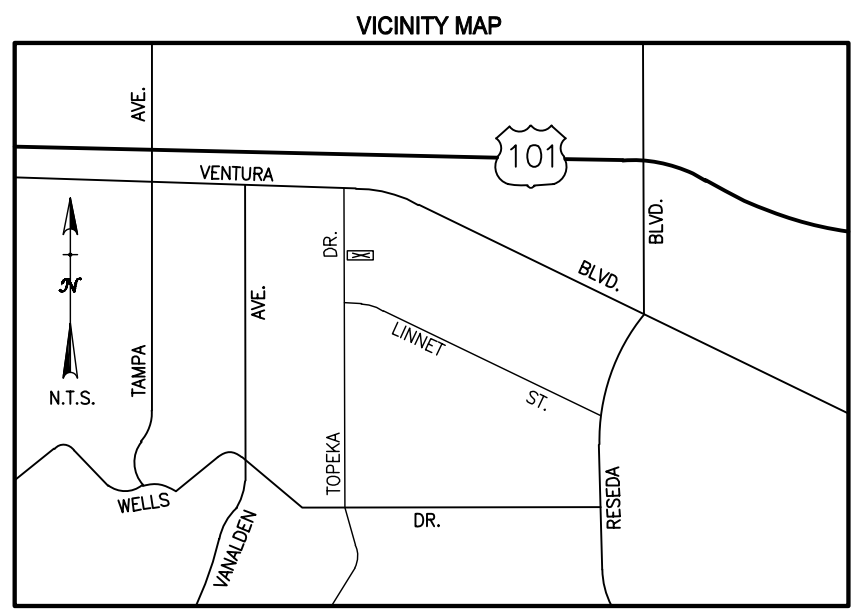


ARCHITECTURAL SURVEY

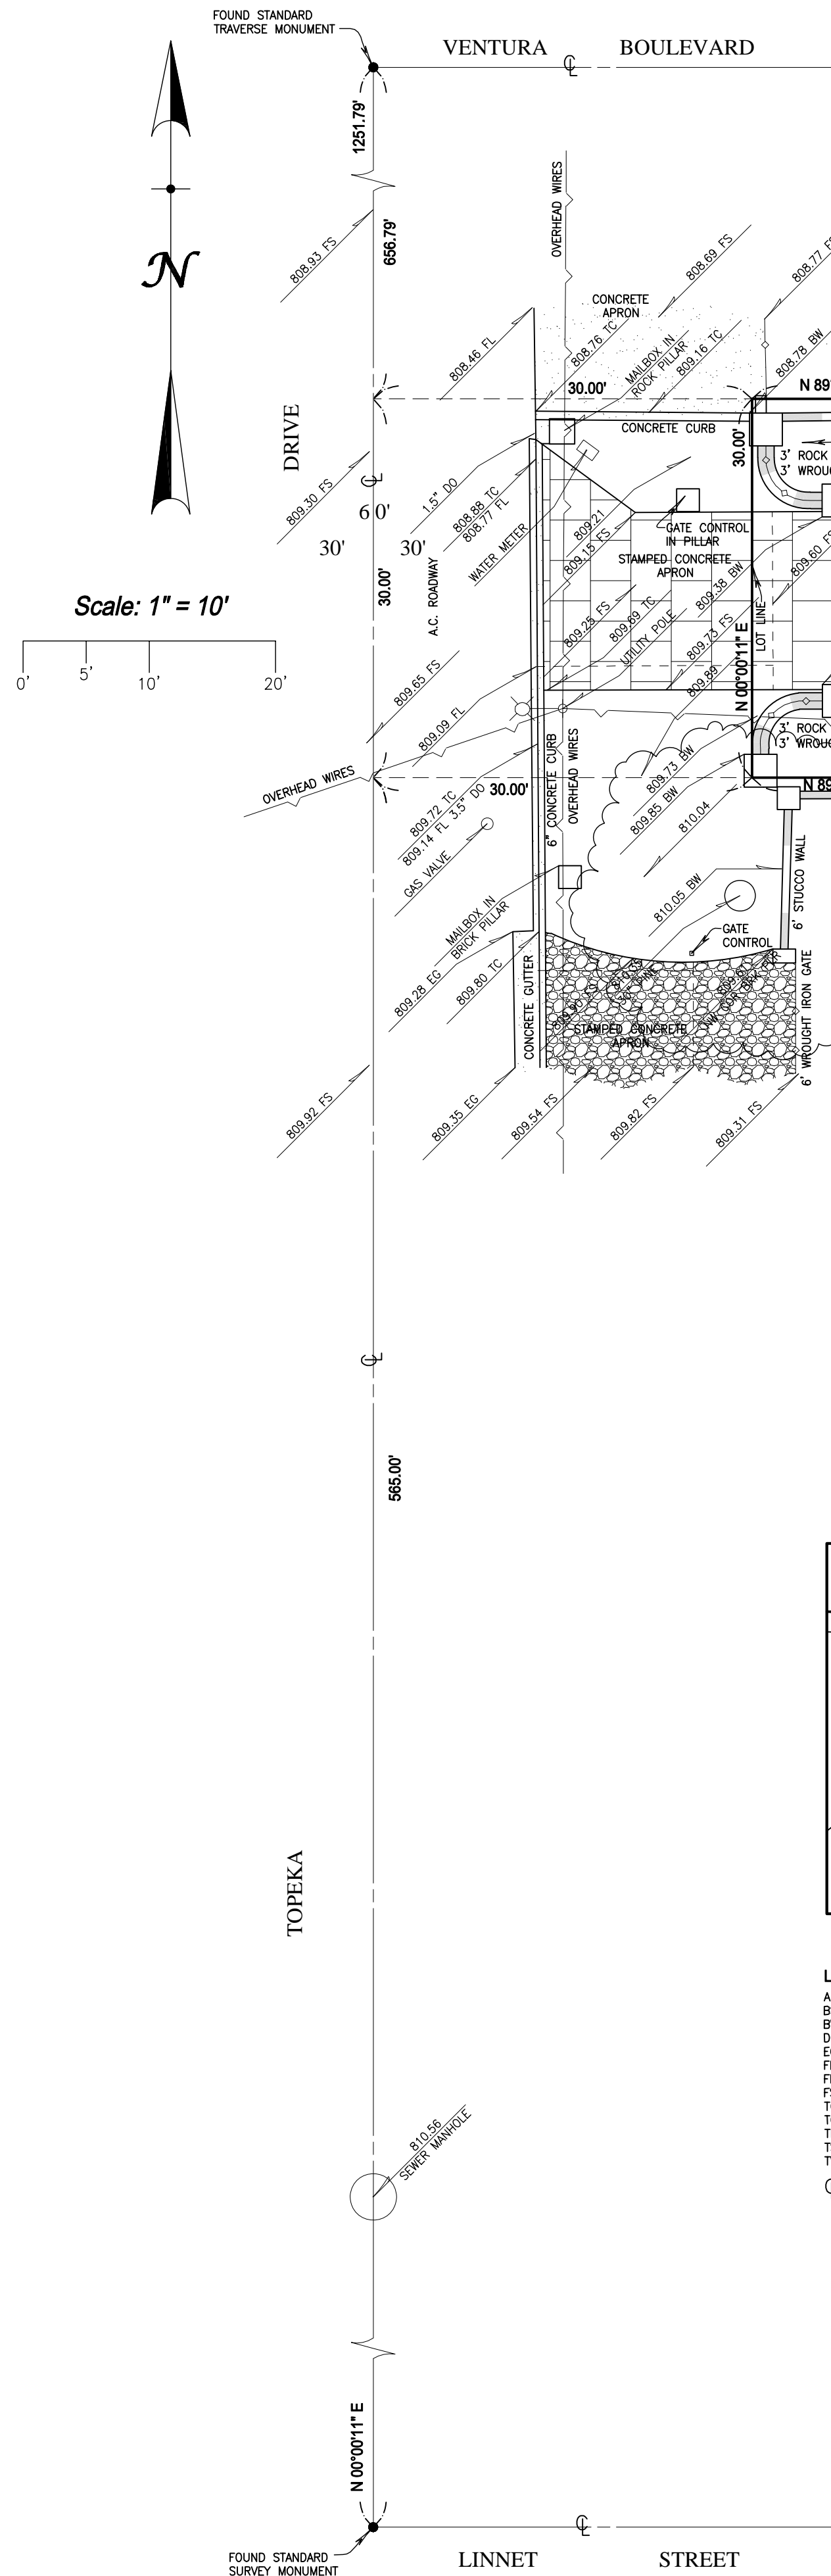

- LEGEND:**
- A.C. = ASPHALT CONCRETE
 - BS = BOTTOM OF STEP
 - BW = BOTTOM OF WALL
 - DO = DRAIN OUTLET
 - EC = EDGE OF CUTTER
 - FF = FINISHED FLOOR
 - FL = FLOWLINE
 - FS = FINISHED SURFACE
 - IC = TOP OF CURB
 - TC = TOP OF GRATE
 - TS = TOP OF STEP
 - TW = TOP OF WALL
 - C = CENTERLINE

DS Danielson Surveying
Mark R. Danielson, PLS 7882

28528 Constellation Road
Valencia, CA 91355
(661) 257-8828
fax: (661) 257-8838
E-mail: info@danielsonsurveying.com
www.danielsonsurveying.com

Plan Prepared For:	Legal Description:	Bench Mark:
Site Address:	Boundary:	No. 07-10222 (Navigate L.A. Database) Elevation 793.746, 2000 adjustment Datum: NAVD 1988 SPK 5 CURB VENTURA BL 1FT E/O BCR E/O TOPEKA DR
Date Of Survey:	Area:	Job No. 6096 - 0002
May 16, 2008	20,817 Square Feet, 0.48 Acres	Sheet 1 of 1